


GENERAL NOTES:

1. ALL STRIPING TO MEET GA D.O.T. SECTION 653, THERMOPLASTIC TRAFFIC STRIPING.
2. ALL STRIPING TO BE WHITE UNLESS NOTED DIFFERENTLY ON DETAIL.
3. WHEN NECESSARY, REMOVE ALL EXISTING STRIPING BY GRINDING.
4. ALL SIGNAGE TO CONFORM WITH THE STANDARDS GIVEN IN THE MANUAL FOR UNIFORM TRAFFIC CONTROL DEVICES .

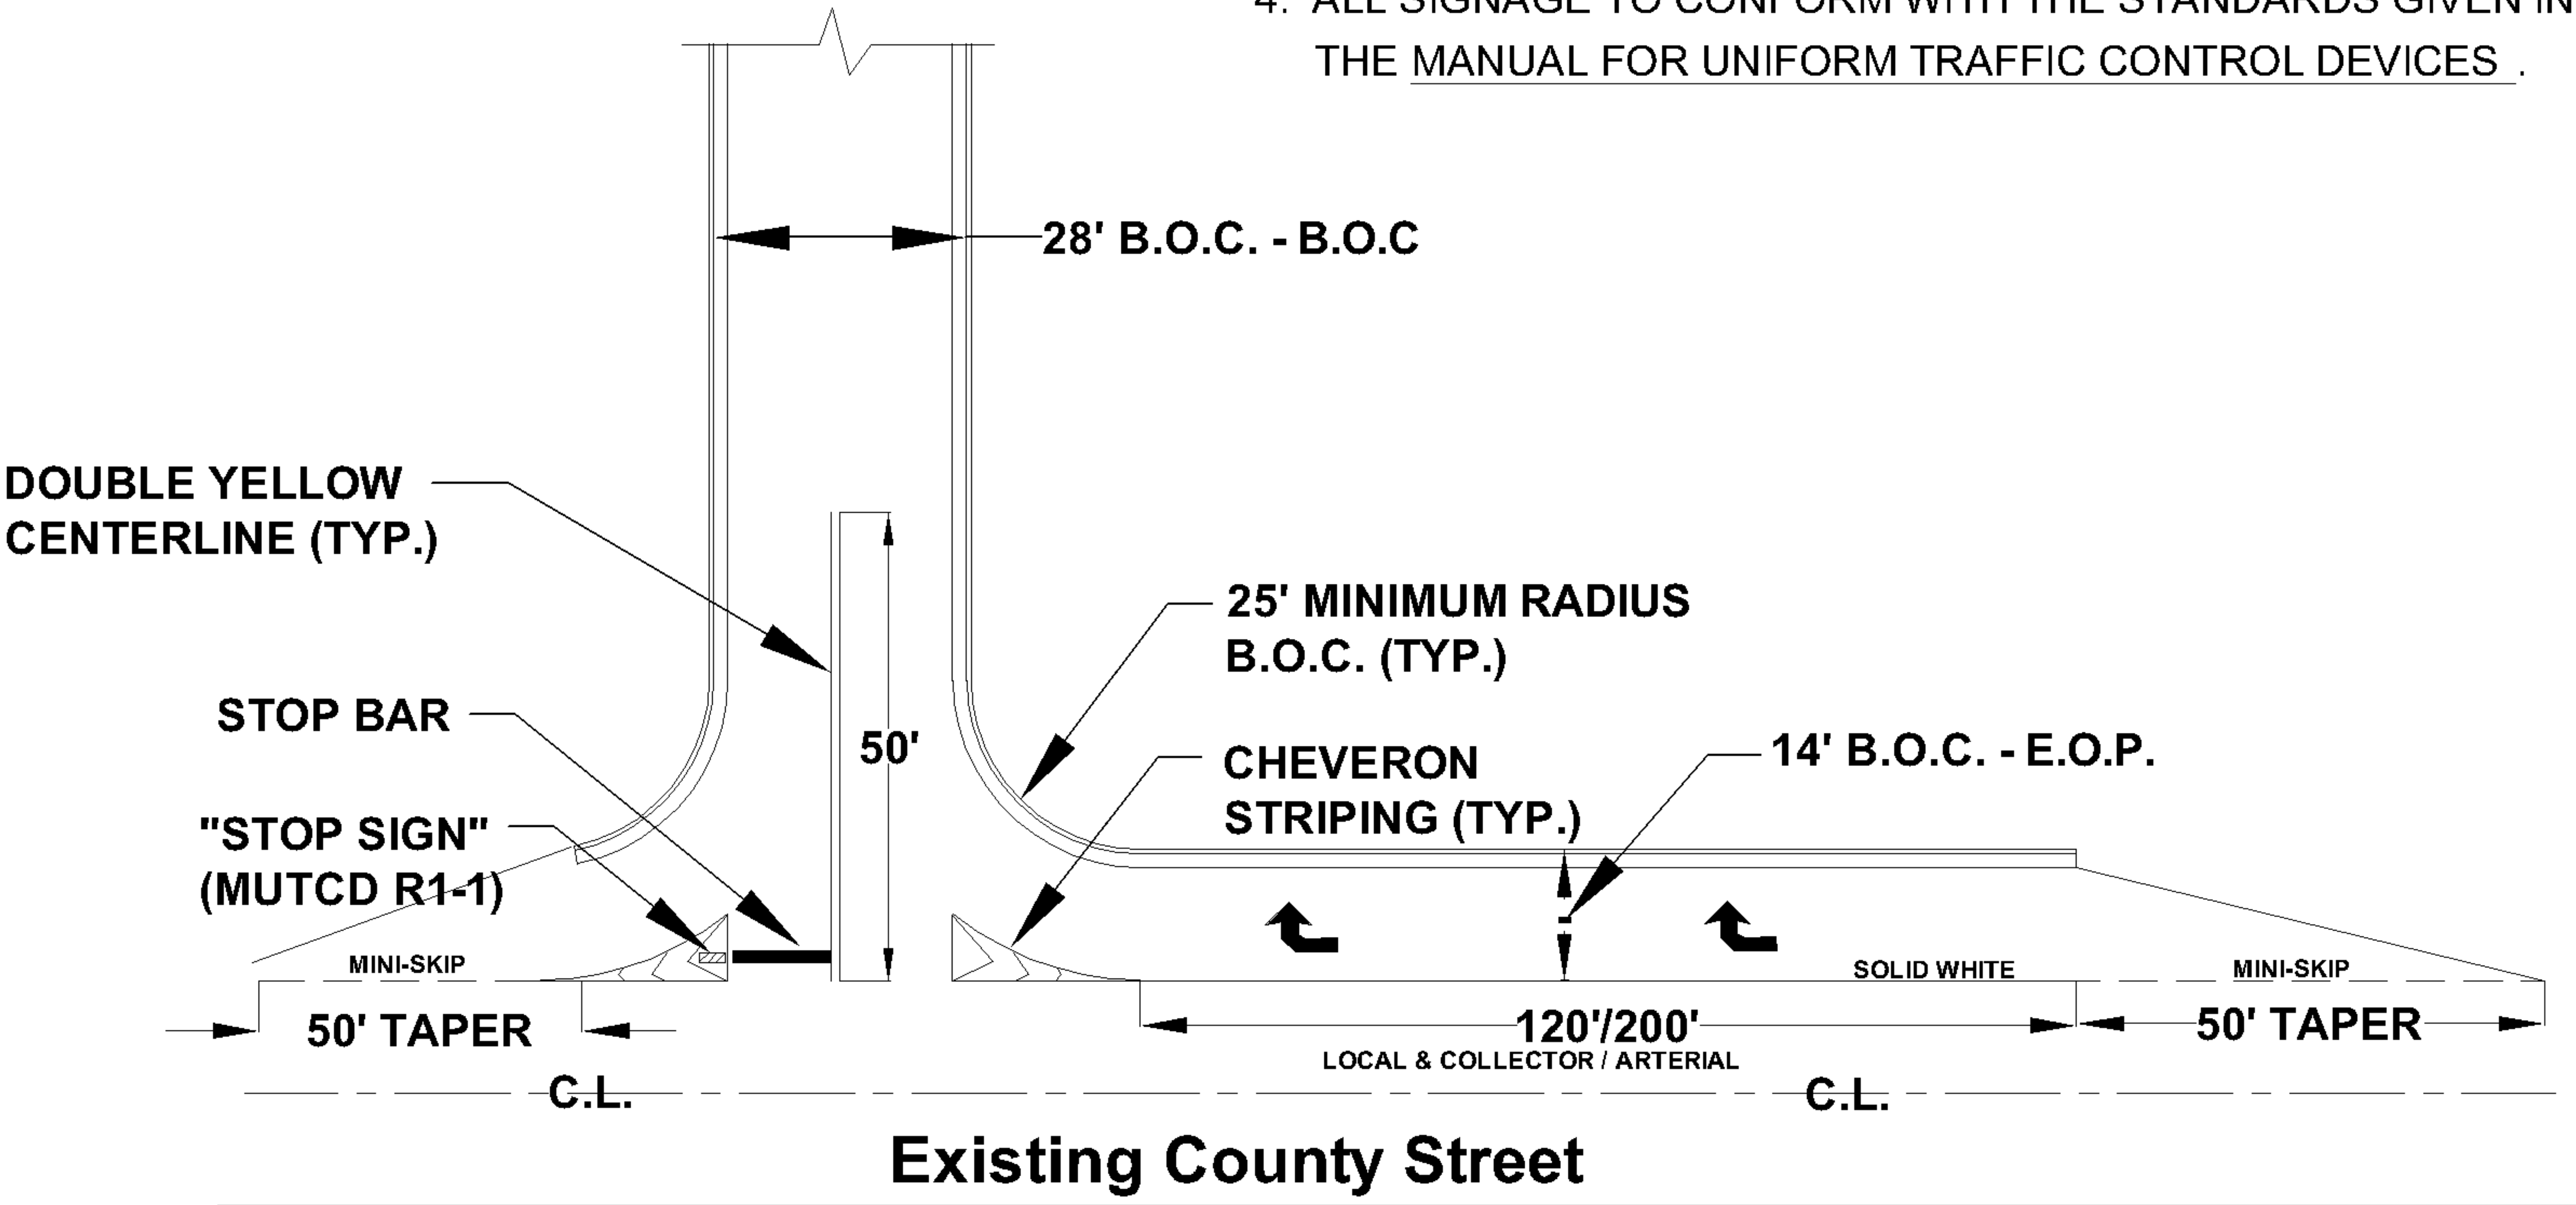

FAYETTE COUNTY, GEORGIA
ENGINEERING DEPARTMENT
TELEPHONE: 770.460.5730 EXT. 5410
WEBSITE: www.fayettecountyga.gov

SUBDIVISION ENTRANCE SIGN & STRIPING DETAIL

NO.	DATE	BY	REVISIONS	DRAWN BY: JJG	SCALE: NTS	DATE: SEPTEMBER 11, 2006